



REVISIONS			
REV.	ECN NO.	DATE	APP'D
00		07/25/2016	

NOTES:

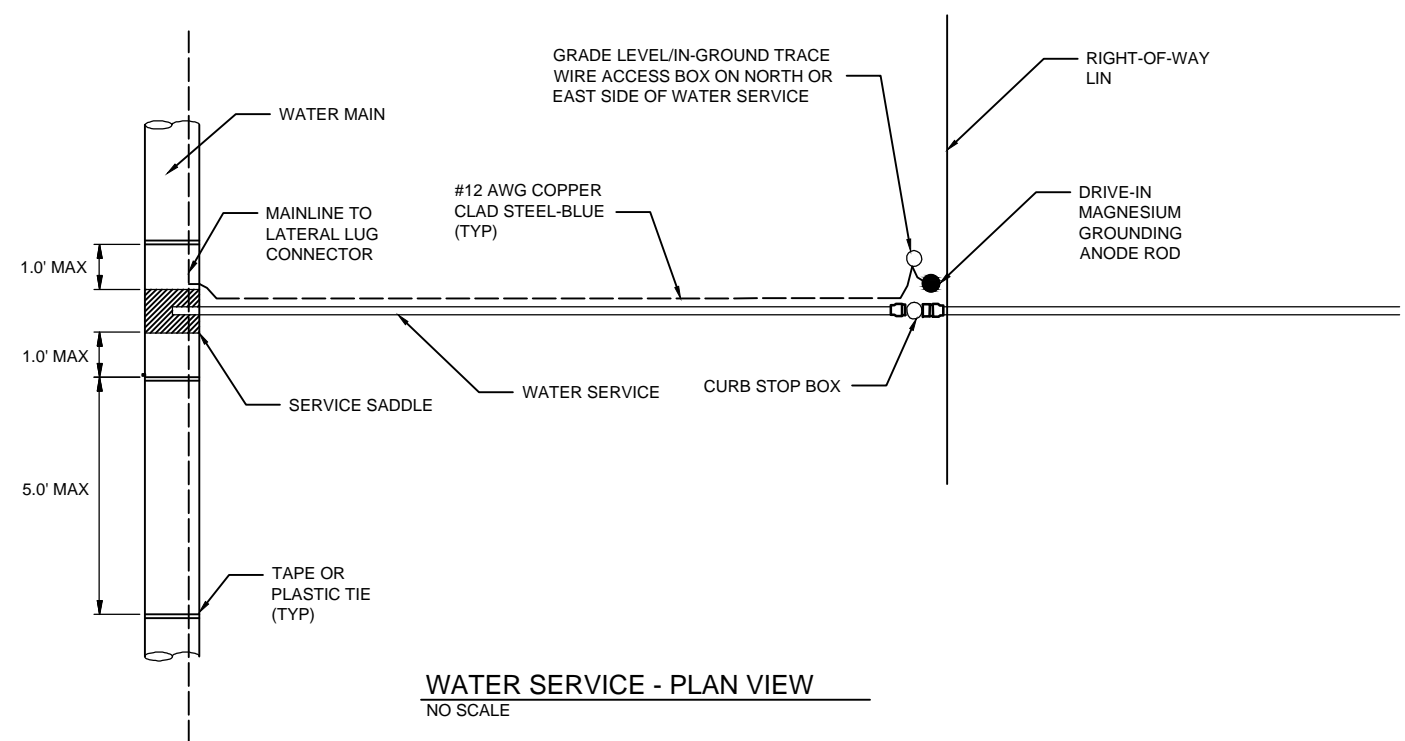

WATER SERVICE - PLAN VIEW
NO SCALE

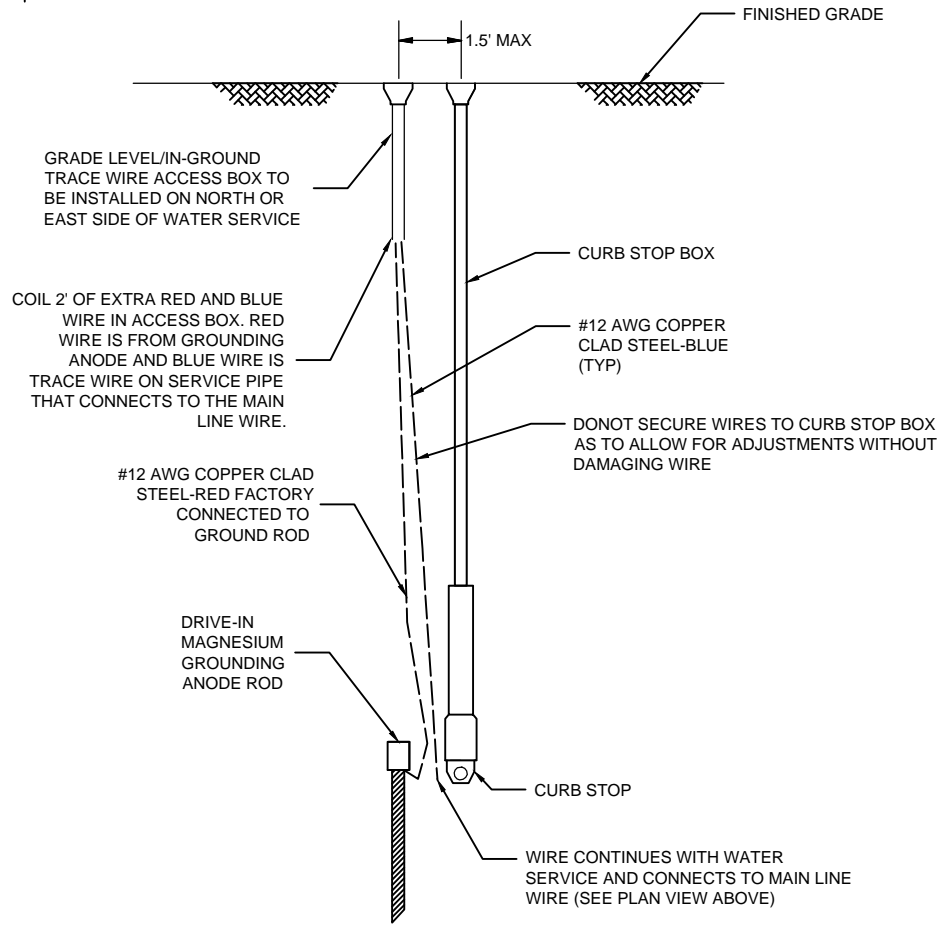

WATER SERVICE - SECTION VIEW
NO SCALE

DIMENSIONS IN INCHES
TOLERANCES EXCEPT AS NOTED:
FRACTIONS ± 1/32
X.XX ± 0.016
X.XXX ± 0.005
ANGLES ± 0.30°

TITLE						
TRACE WIRE WATER SERVICE DETAIL						
DWN BY	DATE	PAGE	SCALE	SIZE	NUMBER	REV
CAD	08-04-2016	1 OF 1	1:1	B	xx-xxx	00